

PLANTING LIST

NATIVE HERBACEOUS POLLINATORS FROM APPROVED CITY LIST

Key	Species	Common Name	Seasonal Colour	Condition	Spacing	Size
Semi-Sun Shade Tolerant Species						
Ag	<i>Andropogon gerardii</i>	Big Blue Stem	Fall	Pot	600mm	1gal
Ac	<i>Anemone canadensis</i>	Canada anemone	Summer	Pot	300mm	1gal
At	<i>Asclepias tuberosa</i>	Butterfly Milkweed	Summer	Pot	300mm	1gal
Al	<i>Asclepias incarnate</i>	Swamp Milkweed	Summer	Pot	300mm	1gal
Bg	<i>Bouteloua gracilis</i>	Blue Grama Grass	Fall	Pot	300mm	1gal
Ch	<i>Chamaenerion angustifolium</i>	Fireweed	Summer	Pot	300mm	1gal
Ep	<i>Echinacea pallida</i>	Pale Purple Coneflower	Summer	Pot	300mm	1gal
Em	<i>Eutrochium maculatum</i>	Joe-Pye Weed	Summer	Pot	300mm	1gal
Lc	<i>Lobelia cardinalis</i>	Cardinal Flower	Summer	Pot	300mm	1gal
Rh	<i>Rudbeckia hirta</i>	Black-eyed Susan	Summer	Pot	300mm	1gal
Se	<i>Symphotrichum ericoides</i>	Heath Aster	Summer	Pot	300mm	1gal
Sn	<i>Symphotrichum novae-angliae</i>	New England Aster	Fall	Pot	300mm	1gal
Shade Tolerant Species						
Ar	<i>Actaea rubra</i>	Red Baneberry	Spring	Pot	600mm	1gal
Ea	<i>Erythronium americanum</i>	Trout Lily	Spring	Pot	150mm	1gal
Gm	<i>Geranium maculatum</i>	Wild Geranium	Spring	Pot	300mm	1gal
Hv	<i>Hydrophyllum virginianum</i>	Virginia Waterleaf	Spring	Pot	300mm	1gal
Mr	<i>Mainantherum racemosum</i>	False Solomon's Seal	Spring	Pot	300mm	1gal

* GRADES & SURVEY PER CITY OF TORONTO
LANEWAY RECONSTRUCTION PLAN & PROFILE

DETERRENT SHRUBS

Key	Species	Common Name	Description	Condition	Spacing	Size
Bk	<i>Berberis thunbergii</i>	Berberis		Pot	750mm	3 gal
la	<i>Ilex aquifolium</i>	Common Holly	Good for foundation plant, will perform in partial shade.	Pot	750mm	4 gal
lv	<i>Ilex verticillata</i>	Winterberry Holly	1 to 3.5 m, must include 1 male plant with multiple female plants, wildlife edible	Pot	750mm	5 gal
Rp	<i>Ribes pixwellii</i>	Pixwell Gooseberry	Some thorns, grows in shade,	Pot	750mm	6 gal
Pc	<i>Pyracantha coccinea</i>	Yukon Belle	Some shelter, good for hedging, some shade	Pot	750mm	7 gal
Rc	<i>Rosa Carolina</i>	Pasture Rose		Pot	750mm	8 gal
Rr	<i>Rosa Rugosa</i>	Rugosa Rose		Pot	750mm	9 gal

APPROPRIATE TREES

CL	<i>Cladrasia lutea</i>	Yellowwood	RB (WB)	50mm	Per Plan
----	------------------------	------------	---------	------	----------

APPROPRIATE SUBSTITUTION TREES

AA	<i>Amelanchier arborea</i>	Downy Serviceberry	RB (WB)	50mm	Per Plan
AL	<i>Amelanchier laevis</i>	Allegheny Serviceberry	RB (WB)	50mm	Per Plan
CC	<i>Cercis canadensis 'Forest Pansy'</i>	Easter Redbud 'Forest Pansy'	RB (WB)	50mm	Per Plan

ADDITIONAL SPECIES

Pq	<i>Parthenocissus quinquefolia</i>	Virginia Creeper	Pot	3 gal	Per Plan
----	------------------------------------	------------------	-----	-------	----------

LEGEND

- P1 - ECO-OPTILOC™ PERMEABLE PAVING
- P2 - TURFSTONE™ PERMEABLE PAVING
- P3 - ECO-LINE™ PERMEABLE PAVING
- P4 - CIP CONCRETE PAVEMENT
- P5 - SKIRT CIP CONCRETE PAVEMENT TREATMENT
- S1 - TYP. PLANTING BED INTEGRATED IN CONCRETE LANEWAY CURB
- E1 - CONCRETE LANEWAY CURB
- UTILITIES COMBINED SEWER
- UTILITIES BELL CONDUIT CABLE
- UTILITIES ROGERS CONDUIT CABLE
- TORONTO HYDRO CONDUIT/CABL
- PROPOSED DECIDUOUS TREES
- REMOVED TREES

SCALE

0 2.5 5 10 15 25



- GENERAL NOTES**
- PLANTING STRIPS ARE ALLOCATED AS FEASIBLE ZONES FOR PLANTING. HOWEVER, WHERE LANEWAY PAVEMENT CREATES GAPS GREATER THAN 100MM AND ABUTS PROPERTY EDGES WHERE THERE IS NO PEDESTRIAN OR VEHICULAR CIRCULATION OR ACCESS, A RESERVE STRIP FOR PLANT SHALL BE CREATED. ALLOW FOR A 300MM DEPTH OF SPECIFIED PLANTING MEDIUM.
 - GARDENS CURRENTLY WITHIN THE LANEWAY CONSTRUCTION ZONE SHALL BE REMOVED BY CONTRACTOR INCLUDING THE PLANTING MEDIUM TO A MINIMUM DEPTH OF 350MM (FOR PERENNIALS) TO A MAXIMUM 1100MM (FOR TREES) TO PREPARE FOR REPLACEMENT OF NEW PLANTING SOIL AND PLANT MATERIAL AS SPECIFIED IN THE SPECIFICATIONS DOCUMENTS AND/OR DETAILED IN PLANTING DETAILS L003.
 - CONTRACTOR TO PROVIDE PLANTING BED CONDITIONS PER L003 PLANTING DETAILS.
 - PLANT MATERIAL NOT TO BE PROVIDED BY CONTRACTOR EXCEPT FOR PLANTING INDICATED IN ENLARGEMENT PLAN L002.

Project:
CABBAGETOWN LANEWAY
RECONSTRUCTION

Prepared for:
Beautiful Streets, Public Realm Section
Transportation Services, City of Toronto
100 Queen Street West
Toronto, ON M5H 2N2
Contract No:



HOK
400 University Avenue, Suite 2200
Toronto, M5G 1S5, Canada
t +1 416 203 9993
f +1 416 203 9992
All reproduction & intellectual property rights reserved © 2012

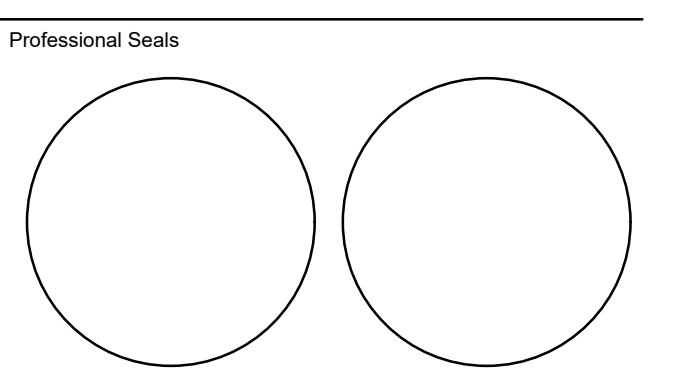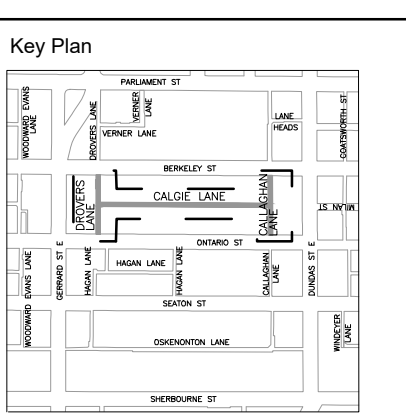

No.	Description	Date
01	FOR TENDER REVIEW	March 8, 2019

Drawn by: LG
Reviewed by: BJ
Project No: 19.32008.00

Sheet Title:
DROVERS LANE, CALGIE LANE & CALLAGHAN LANE RECONSTRUCTION PLAN

Scale: 1:200
Original drawing is 60 x 24. Do not scale contents of this drawing.
Sheet Number:
L001